



| REVISIONS | DATE       | BY | APP'D | DESCRIPTION       |
|-----------|------------|----|-------|-------------------|
| 1         | 08/08/2018 | GP | GP    | ISSUED FOR PERMIT |



| SHEET DATA                                          |
|-----------------------------------------------------|
| DATE: 08/08/2018                                    |
| PROJECT: 1808 ROBY ROAD, SToughton, WISCONSIN 53089 |
| CLIENT: LAKE LAND BUILDERS                          |
| DESIGNER: GP                                        |
| CHECKED: GP                                         |
| APPROVED: GP                                        |

A CUSTOM RESIDENCE FOR  
Lake Land Builders  

GP Designs  
1808 ROBY ROAD, SToughton, WISCONSIN 53089 908.878.0286  
CUSTOM RESIDENTIAL • COMMERCIAL • REMODELS • INTERIORS

SHEET NO. A30

# DIMENSION FLOOR PLAN SCALE: 1/4" = 1'-0"

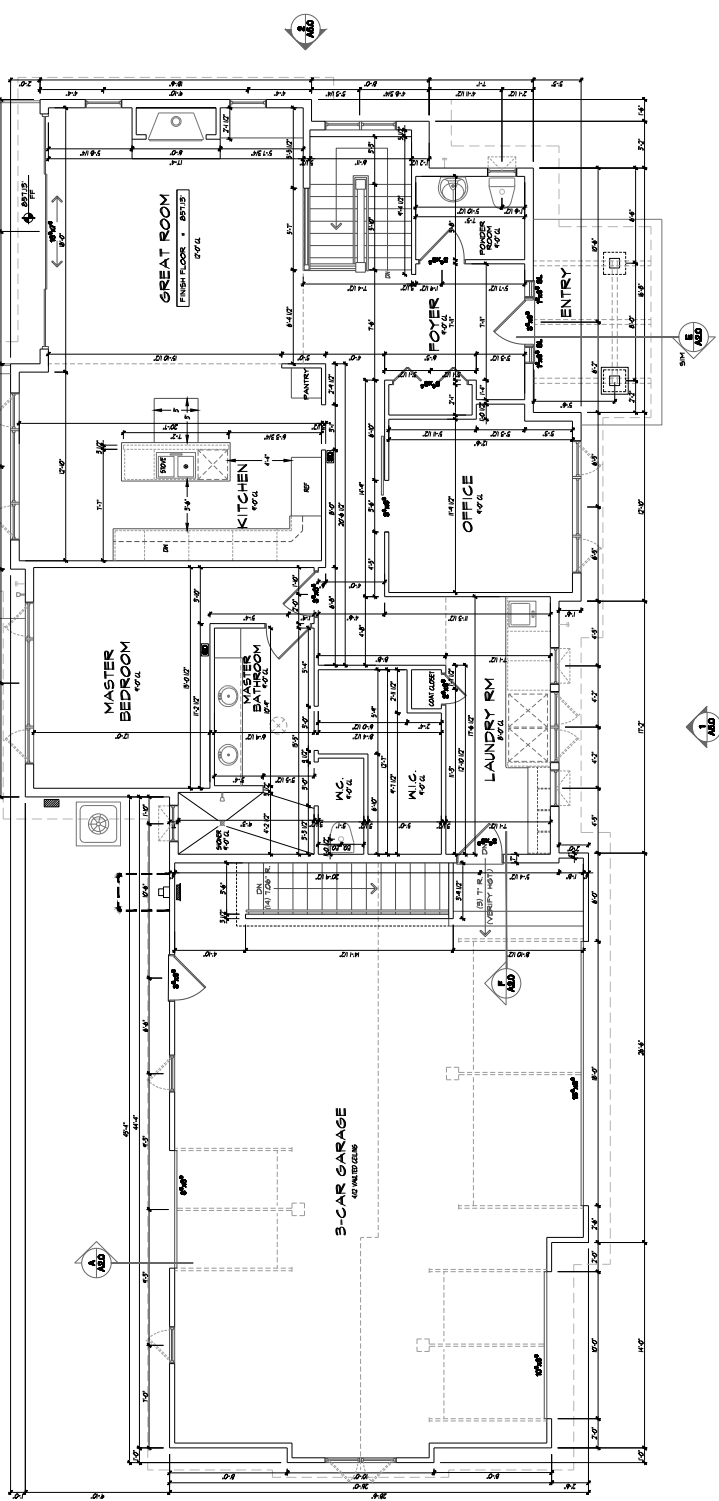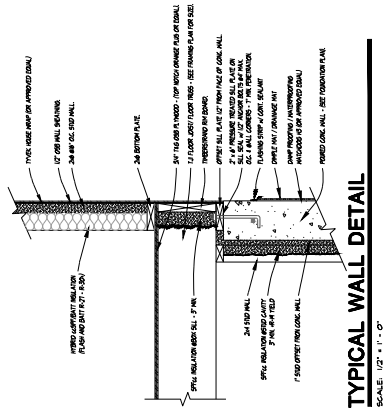


GPD Designs LLC

2804 WAUBESA AVENUE  
MADISON IN 53711

### DIMENSION F-PLAN

100




